


Example Site Plan

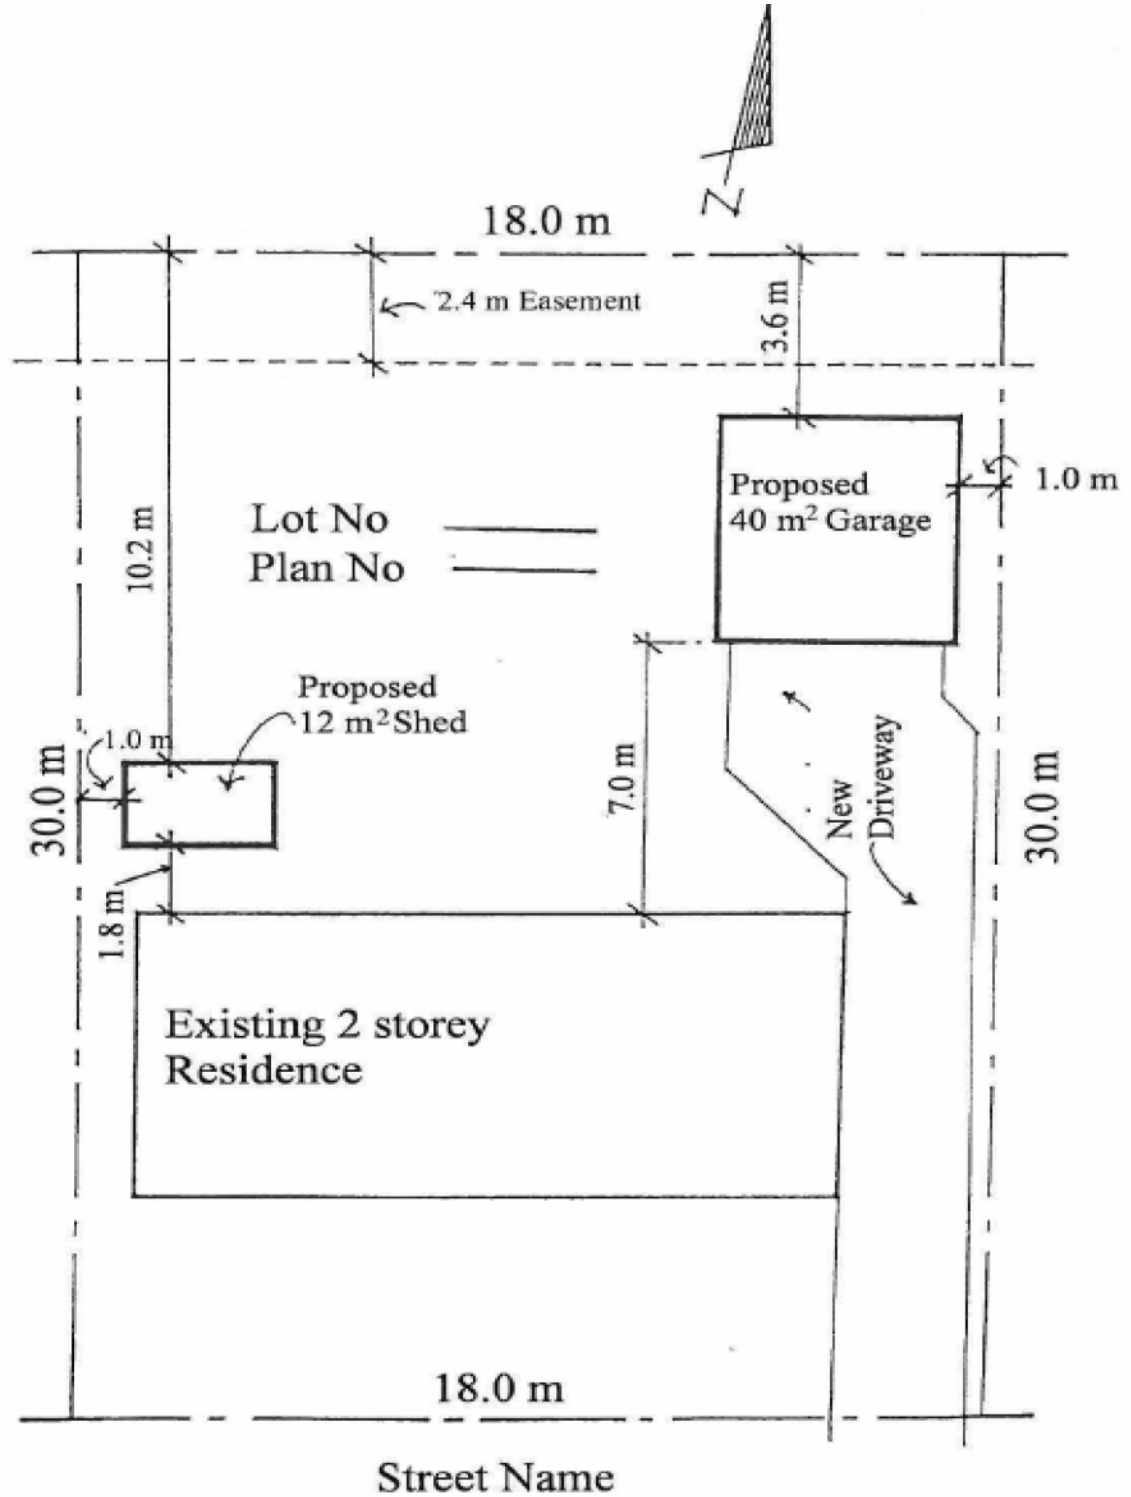

SITE PLAN
 Scale 1:250